


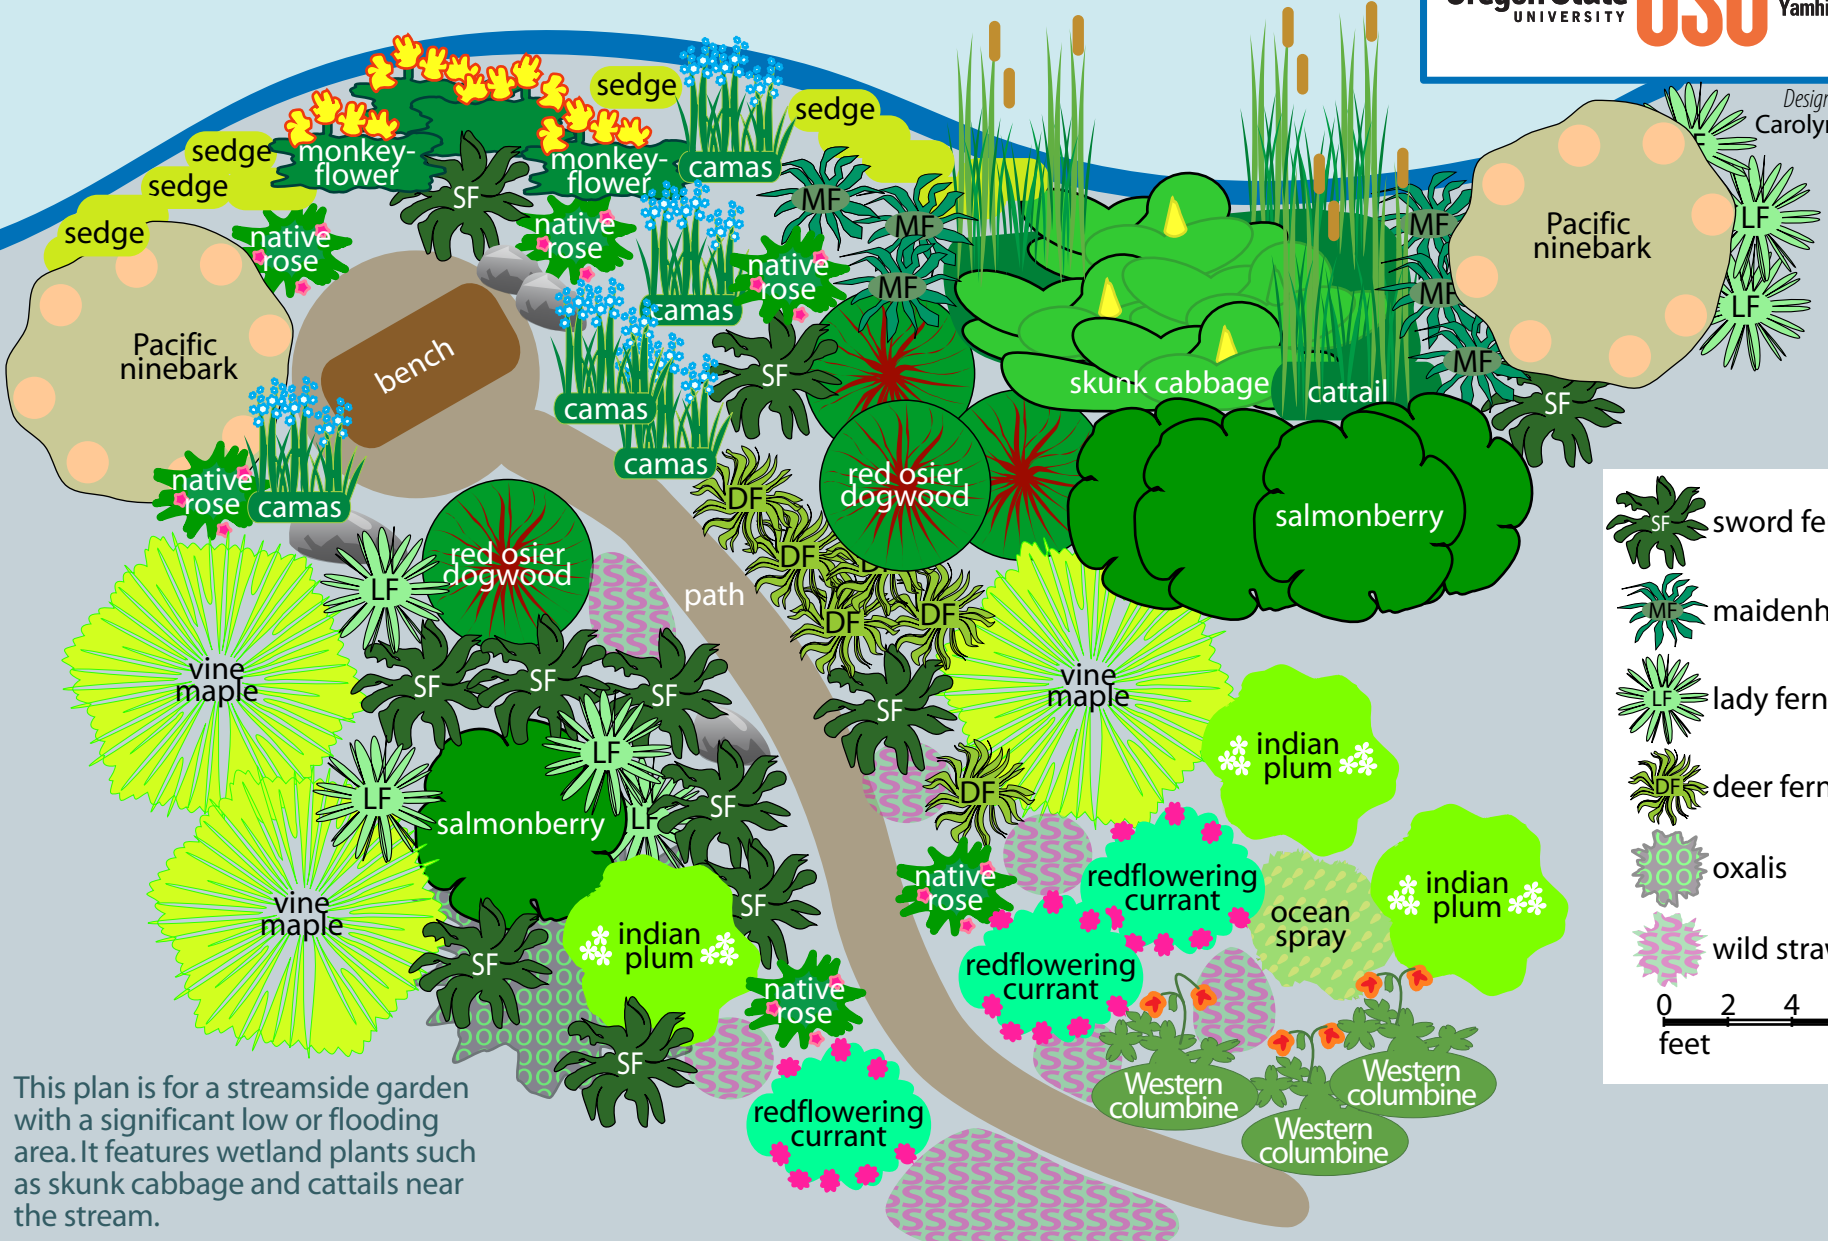


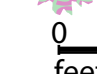
Streamside plan #3

Gradual slope - wet garden



Designed & Prepared by
Carolyn M. Devine



-  sword fern
-  maidenhair fern
-  lady fern
-  deer fern
-  oxalis
-  wild strawberry

0 2 4 6
feet

This plan is for a streamside garden with a significant low or flooding area. It features wetland plants such as skunk cabbage and cattails near the stream.